


Elevation NORD-EST


Mélèze
Hôtel & Restaurant

PLANS ELEVATION / SECTION FEELING PRICE / CONTACT


Elevation SUD-OUEST

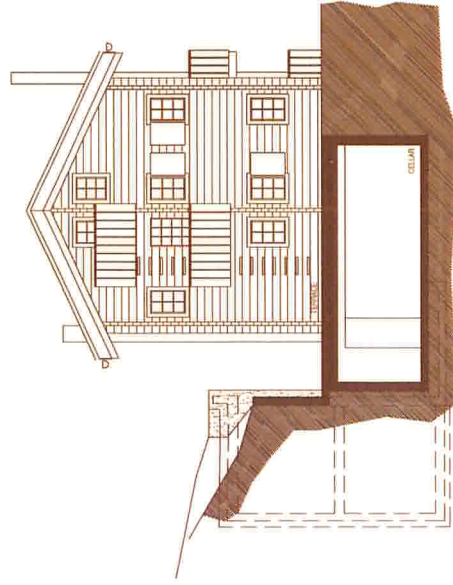


Section AA

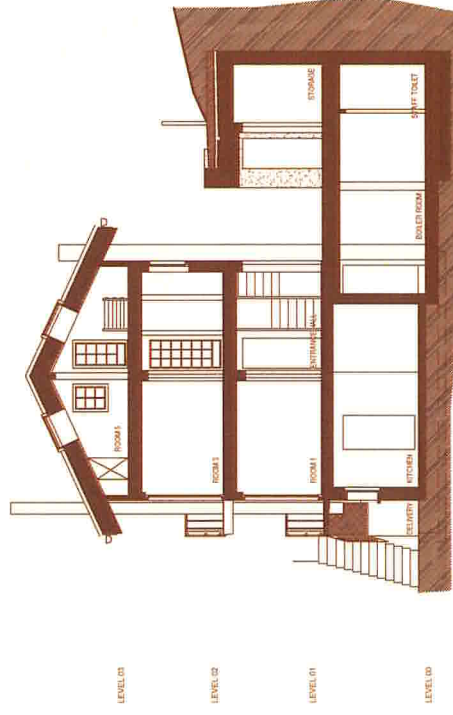


Elevation NORD-EST

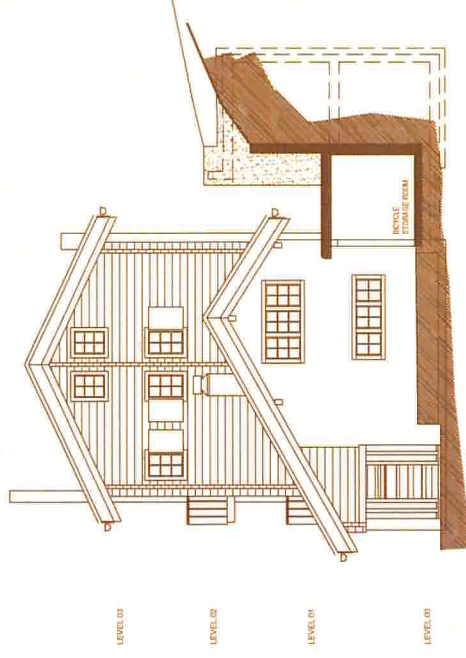


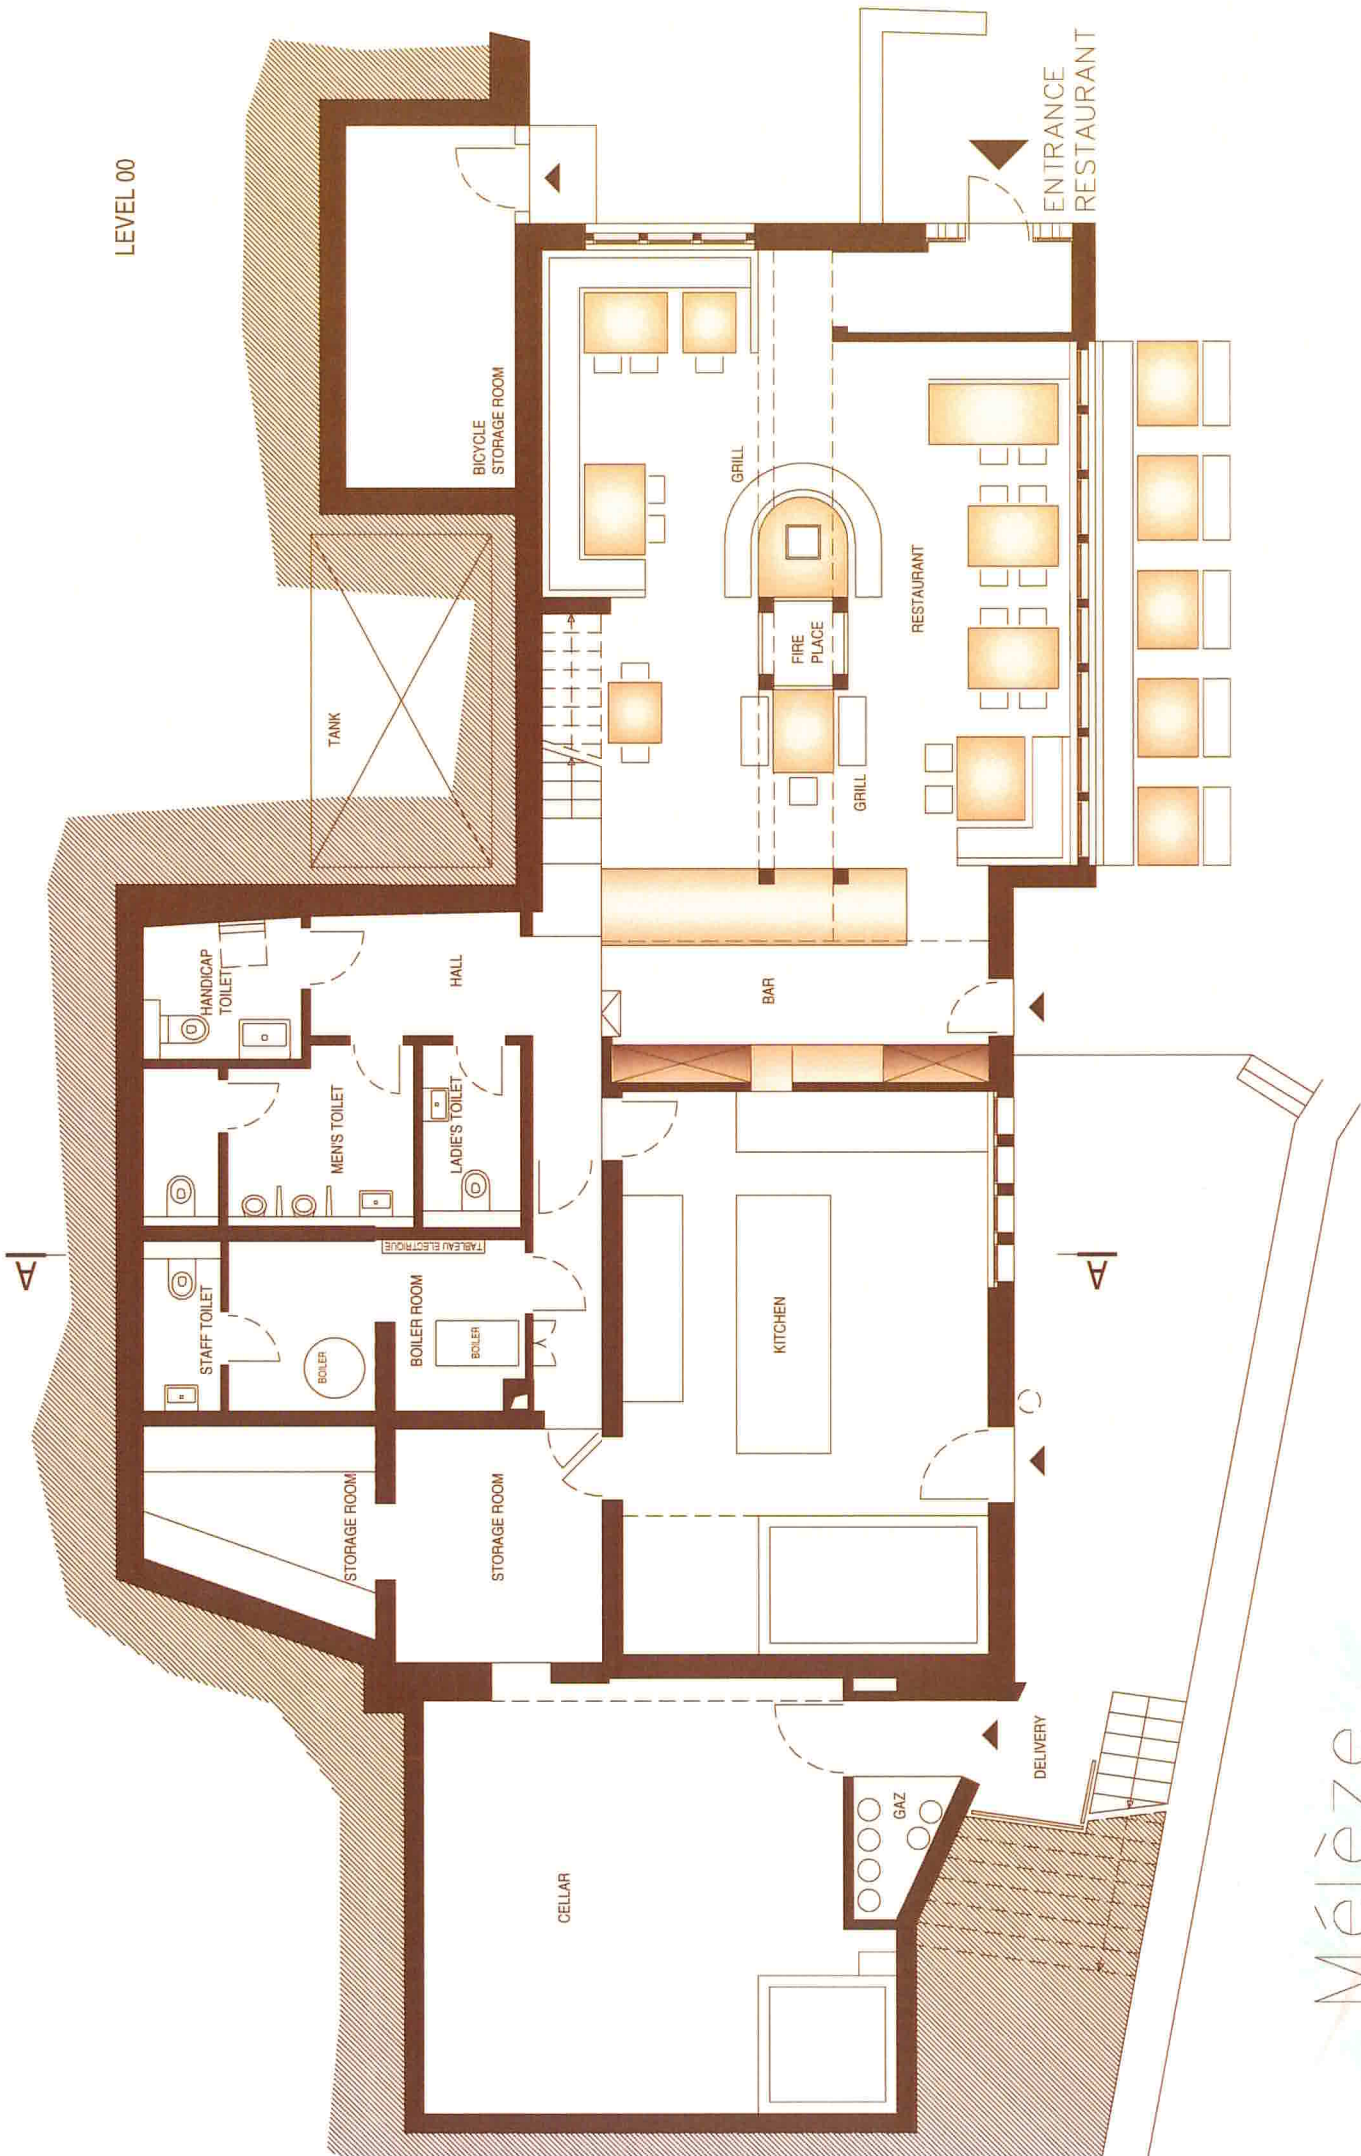


LEVEL 00

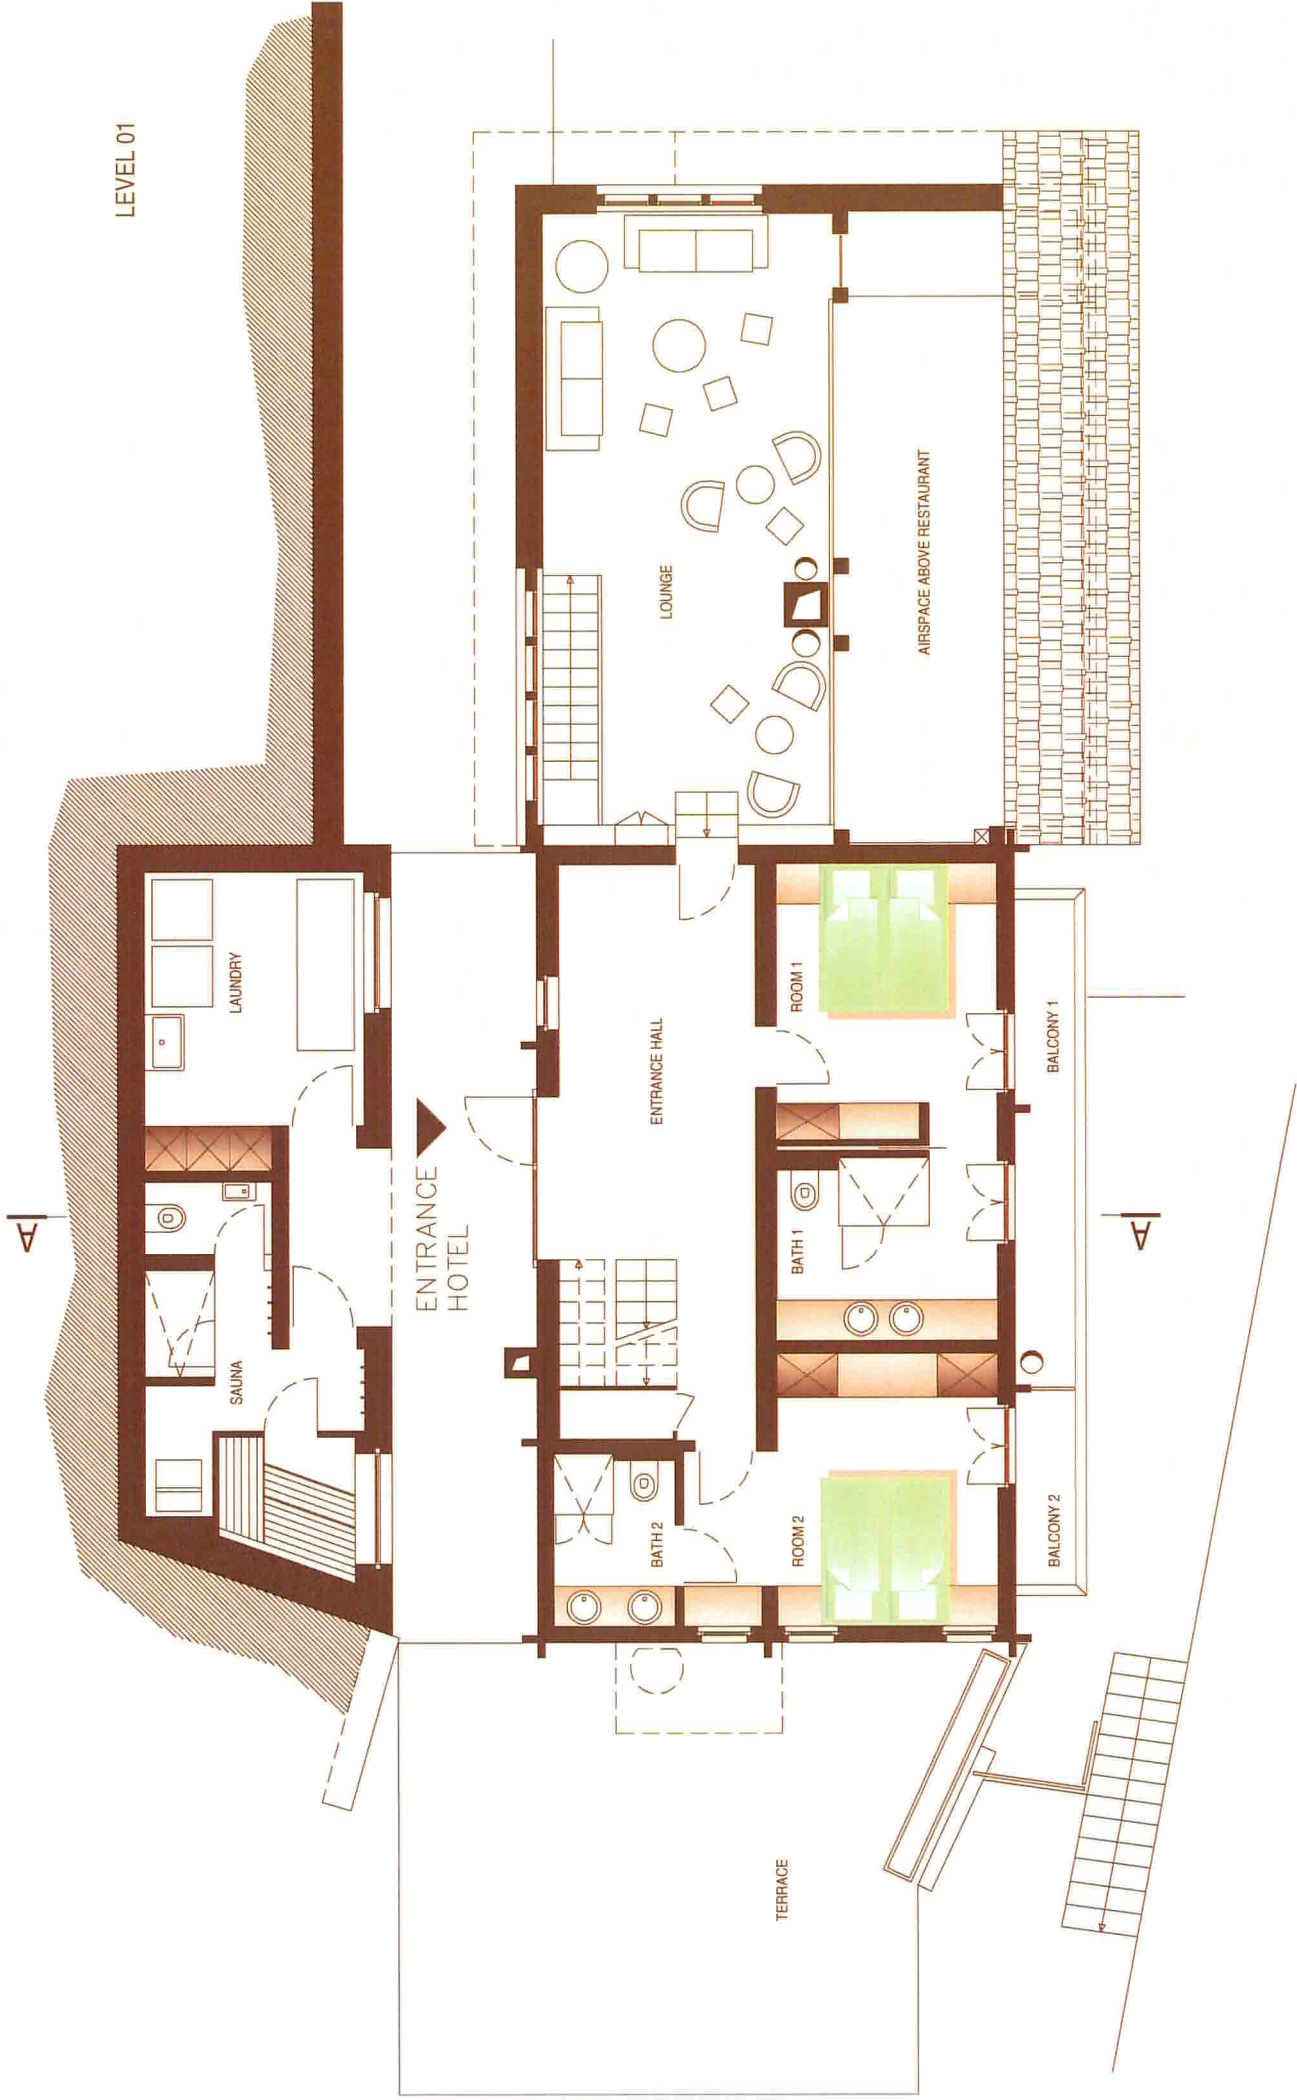

A

LEVEL 02

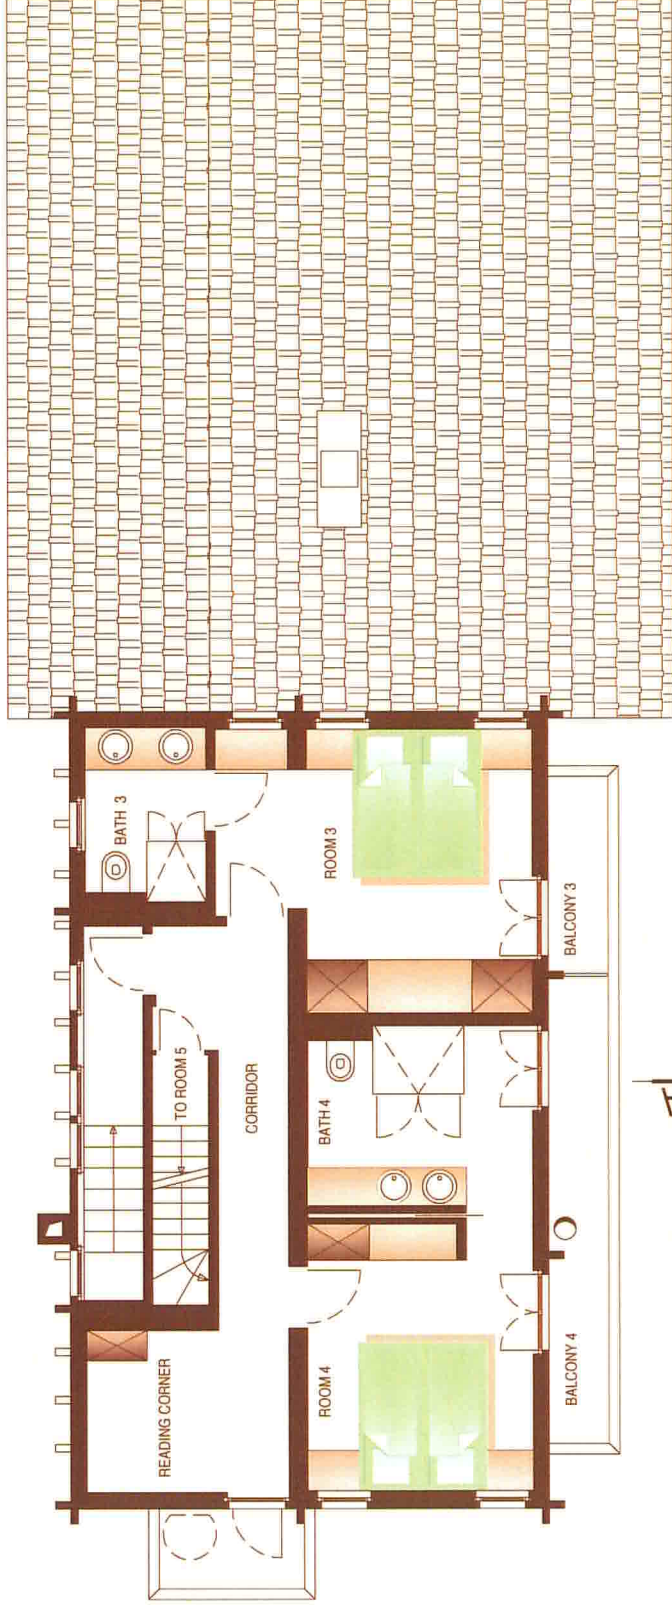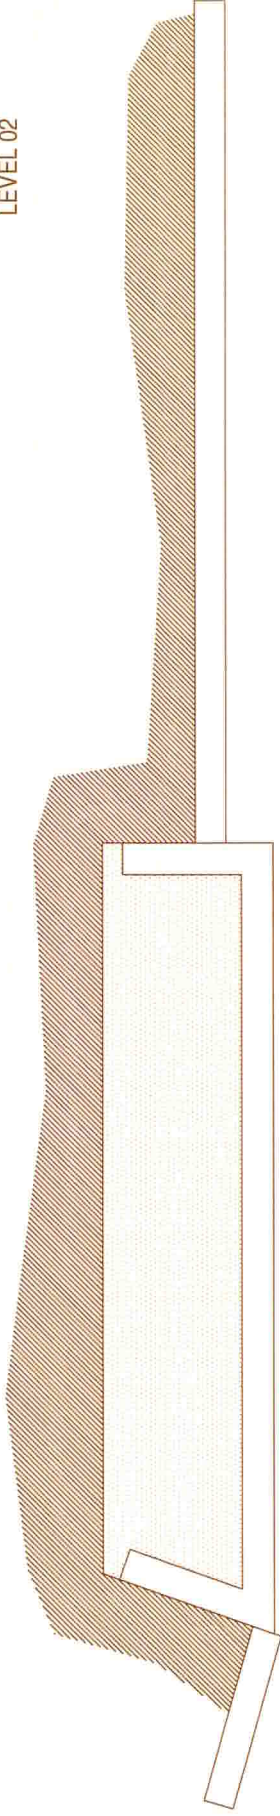

A

LEVEL 03

A

